


This drawing is only to the stated scale if it is printed correctly. MPLLP cannot accept responsibility for the incorrect scaling of drawings printed by third parties.
 All dimensions are in mm unless otherwise stated.
 If this drawing forms part of an application for planning permission on behalf of the applicant named below, it shall not be used for any other purpose without the express permission of Mountford Pigott LLP.
 This drawing may incorporate information from other professionals. Mountford Pigott LLP cannot accept responsibility for the integrity and accuracy of such information. Any clarification and/or additions that are required appertaining to such information should be sought from the relevant profession or their appointment representative as listed below.

REVISIONS DATE DWN REV
 REVISED FOLLOWING MEETINGS WITH EQUALITY 21.07.17 SC A
 OFFICER, LOCAL CYCLISTS & COUNCILLORS

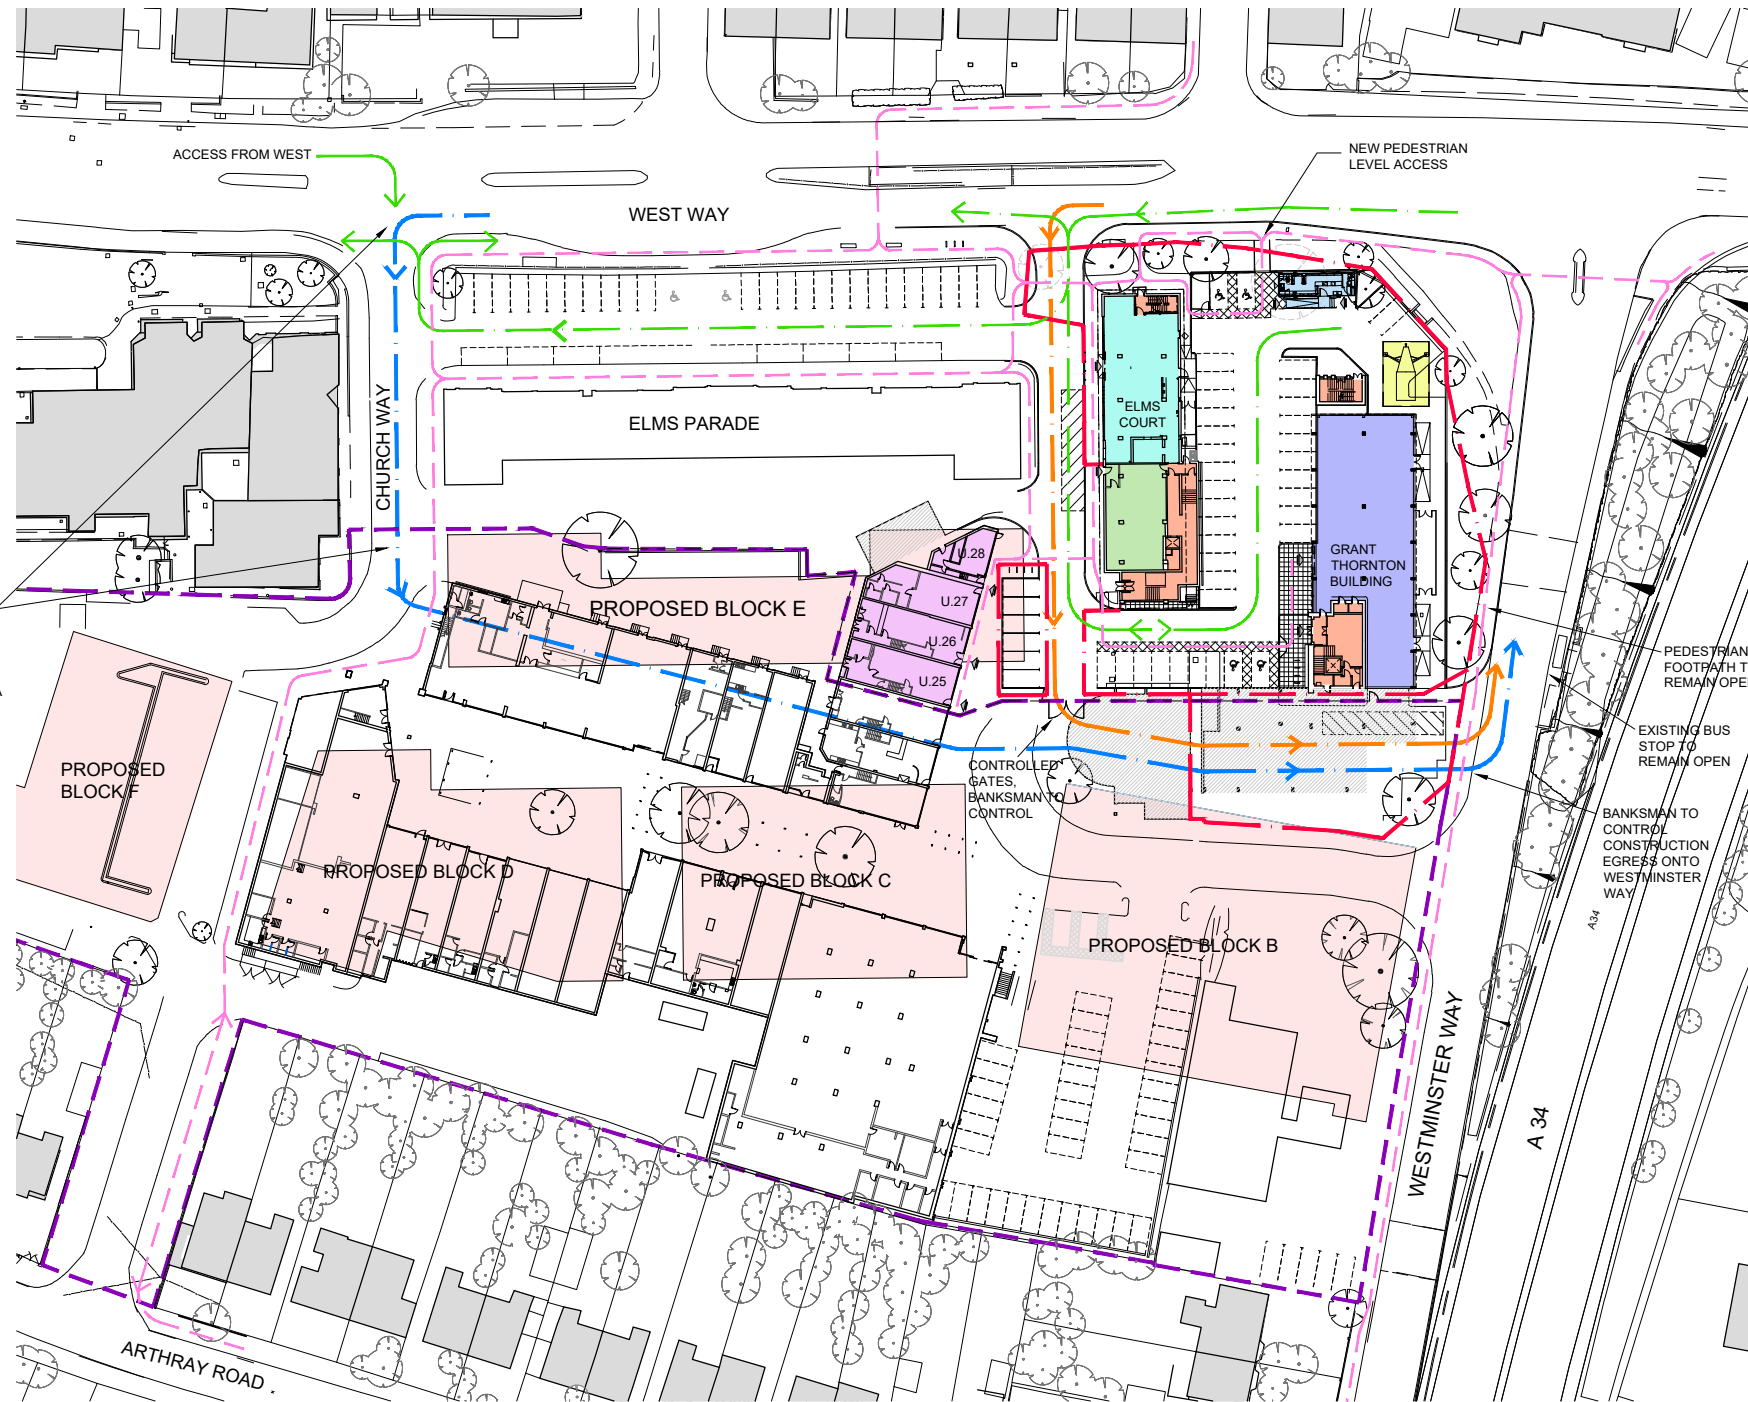

KEY	
	TEMPORARY WORKS INDICATIVE HERAS/HOARDING LINE
	PROPOSED PHASE 1 HOARDING LINE
	PROPOSED PHASE 1 CONTRACTOR ACCESS & HAUL ROAD TO BE CONTROLLED BY BANKSMAN
	TEMPORARY WORKS PROPOSED SERVICE VEHICLE ROUTE TO BE CONTROLLED BY BANKSMAN
	PROPOSED PUBLIC VEHICULAR ACCESS
	PROPOSED PROTECTED PEDESTRIAN ACCESS
	BUILDINGS TO BE DEMOLISHED BY OTHERS - TIMING TBC
	PROPOSED PHASE 1 NEW DEVELOPMENT (BLOCKS B, C, D & F)
	EXISTING LOBBIES RETAINED IN TEMPORARY WORKS
	EXISTING LIBRARY RETAINED IN TEMPORARY WORKS
	JOIN UP EXISTING UNITS & EXTEND - TEMPORARY RETAIL UNIT
	INFILL UNDER GT BUILDING - TEMPORARY RETAIL UNIT
	NEW TEMPORARY MOBILE UNIT AS PART OF TEMPORARY WORKS
	TELECOM MAST AS PART OF TEMPORARY WORKS
	UNITS 25-28 CAN BE RETAINED IF REQUIRED AS PART OF TEMPORARY WORKS AS RETAIL UNITS & CAFE

This drawing contains critical information in colour. To ensure this information is legible, only print or copy this drawing in full colour.



0 5m 10m 15m 20m

MountfordPigott

RELOCATIONS
 PROPOSED ACCESS ROUTES
 1205-R-P08-A

1:500@ A1/ 1:1000@ A3 13.07.17
 DRAWN BY SC

WESTWAY PLACE, BOTLEY