

This drawing is only to the stated scale if it is printed correctly. MPLLP cannot accept responsibility for the incorrect scaling of drawings printed by third parties.


All dimensions are in mm unless otherwise stated.

If this drawing forms part of an application for planning permission on behalf of the applicant named below, it shall not be used for any other purpose without the express permission of Mountford Pigott LLP.

This drawing may incorporate information from other professionals. Mountford Pigott LLP cannot accept responsibility for the integrity and accuracy of such information. Any clarification and/or additions that are required appertaining to such information should be sought from the relevant profession or their appointment representative as listed below.

LIST OF INFORMANTS:
 Ordnance Survey - Licence number 10001996

REVISIONS	DATE	DRN	REV
GENERAL UPDATE	17.03.14	JH	A
GENERAL UPDATE	23.05.14	JH	B

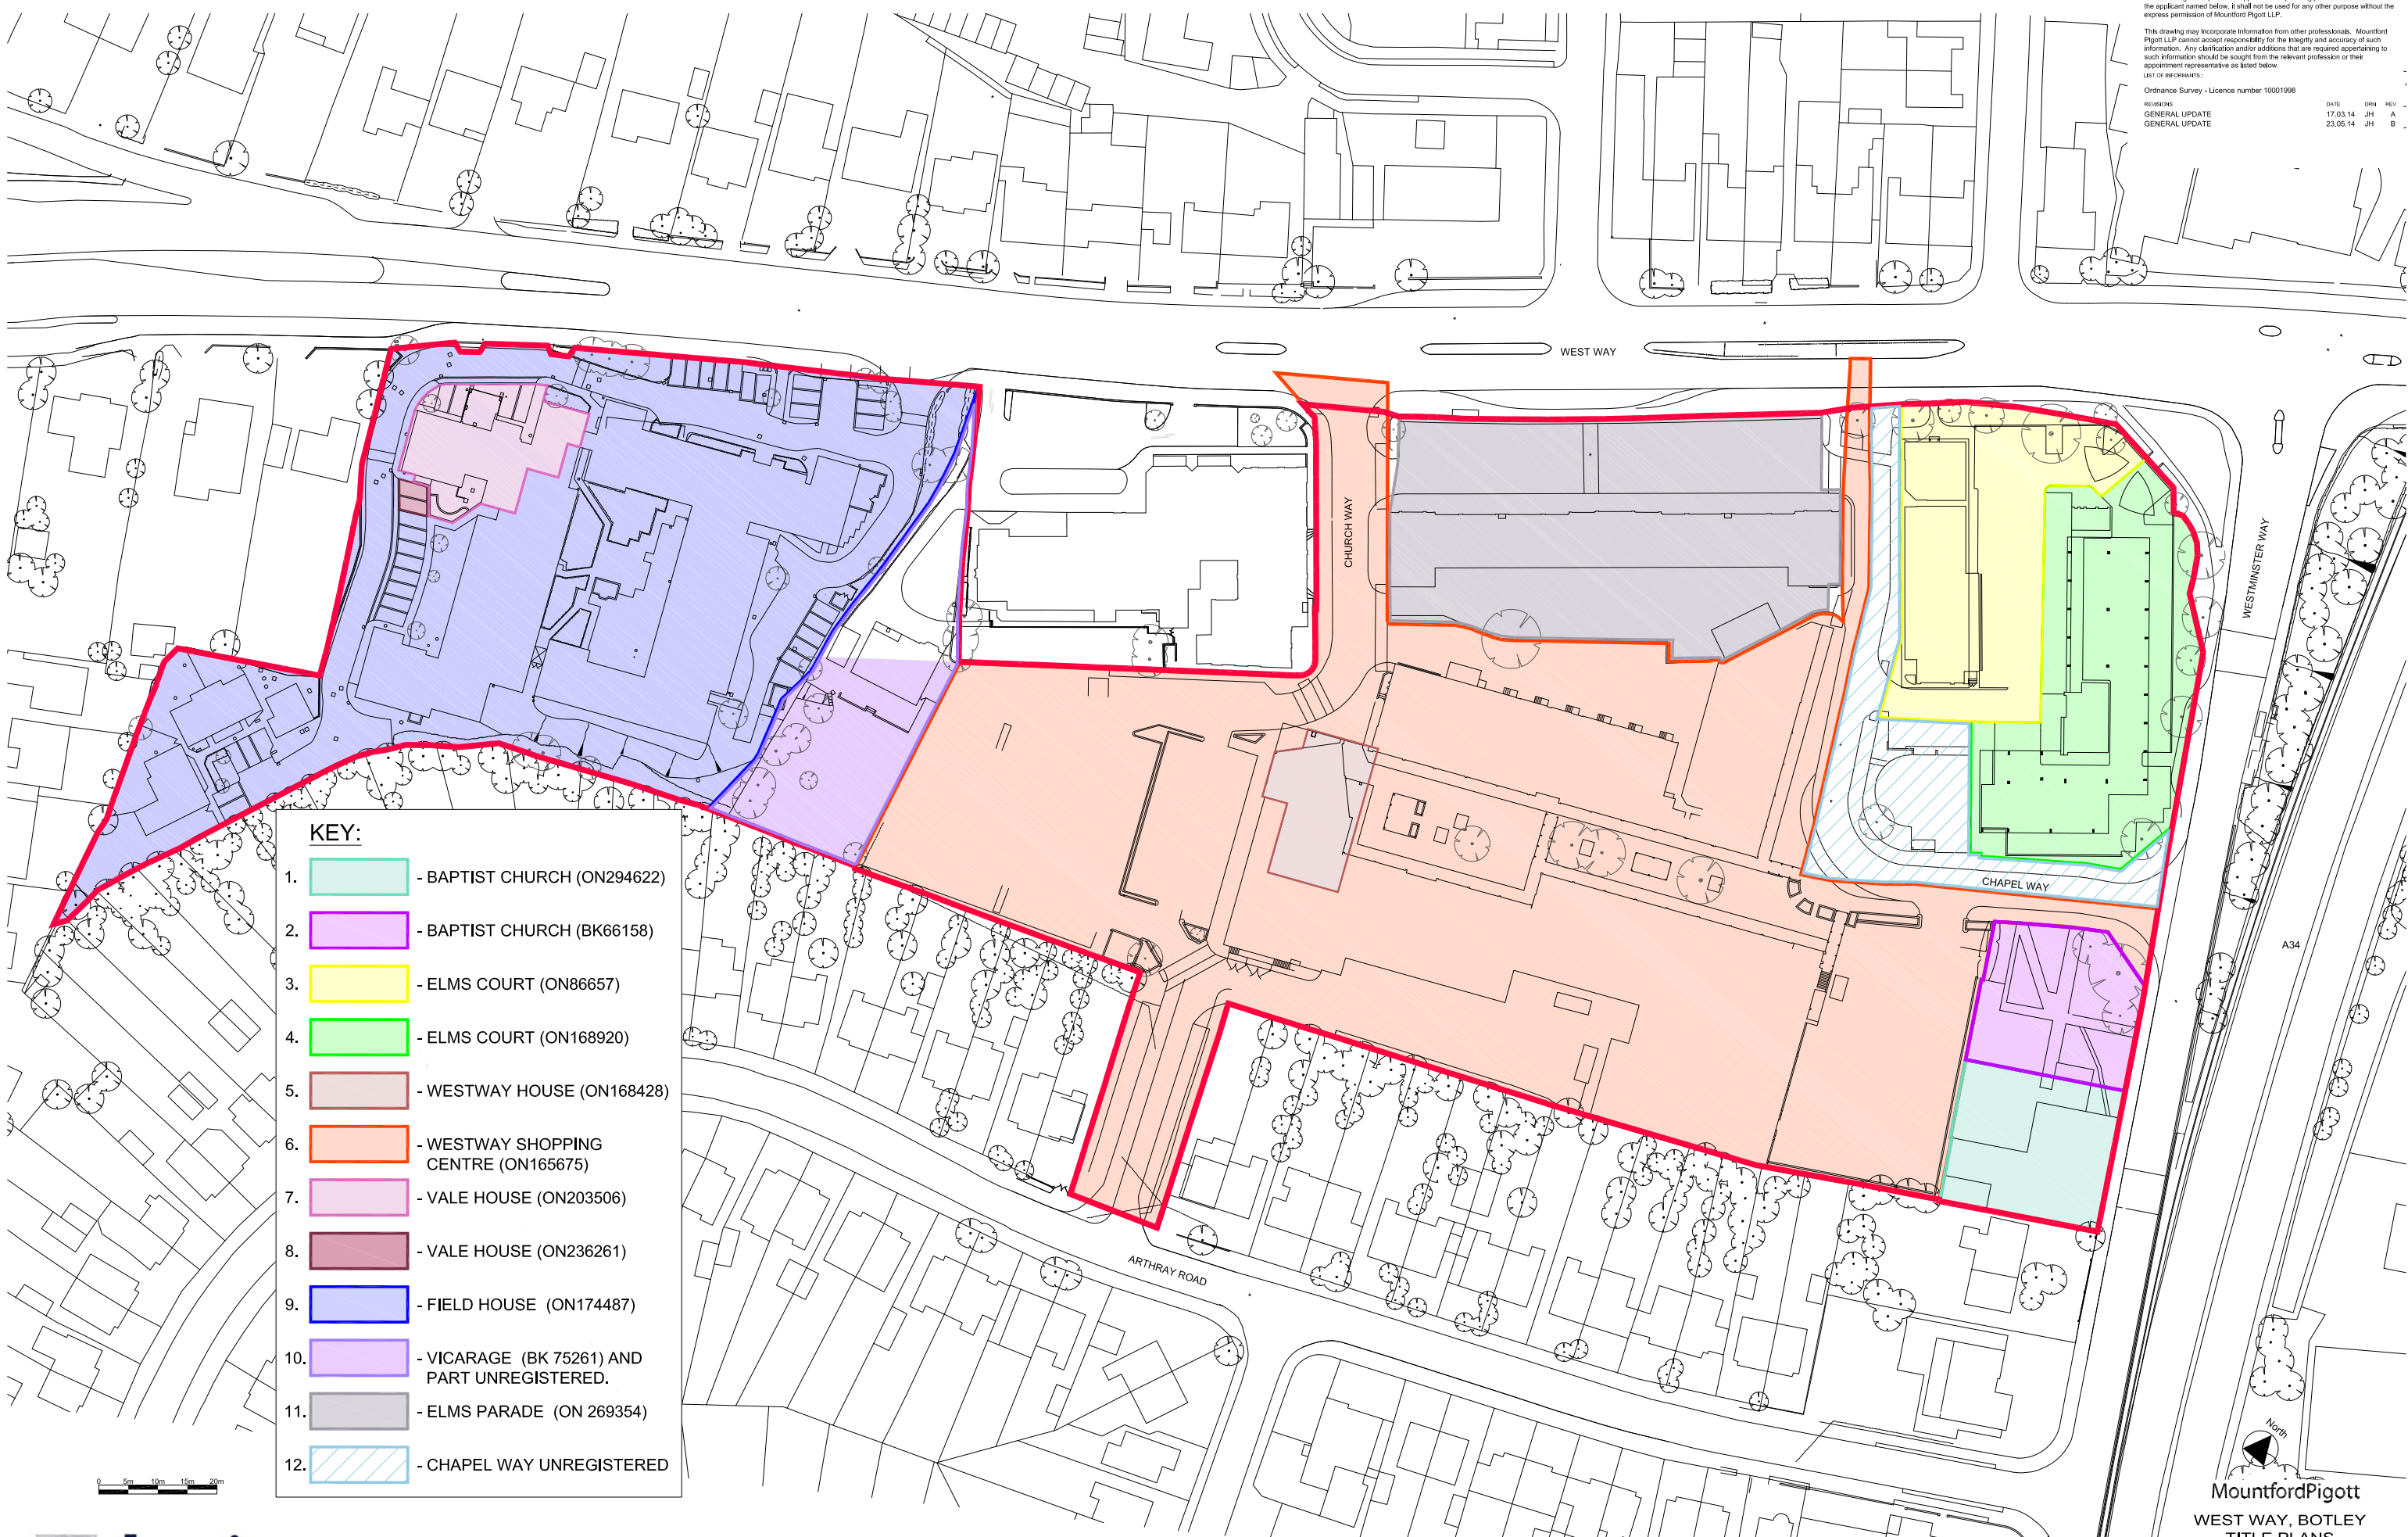

KEY:

1.		- BAPTIST CHURCH (ON294622)
2.		- BAPTIST CHURCH (BK66158)
3.		- ELMS COURT (ON86657)
4.		- ELMS COURT (ON168920)
5.		- WESTWAY HOUSE (ON168428)
6.		- WESTWAY SHOPPING CENTRE (ON165675)
7.		- VALE HOUSE (ON203506)
8.		- VALE HOUSE (ON236261)
9.		- FIELD HOUSE (ON174487)
10.		- VICARAGE (BK 75261) AND PART UNREGISTERED.
11.		- ELMS PARADE (ON 269354)
12.		- CHAPEL WAY UNREGISTERED